


3 Left Elevation
1/2" = 1'-0"

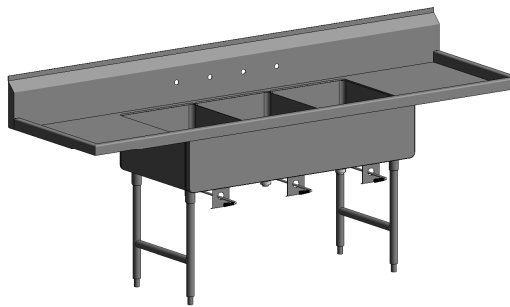


4 3D View

DRAWING REVIEW	
APPROVED	
APPROVED AS NOTED	
RESUBMISSION REQUIRED	
DATE:	
SIGNED:	


Specification:
3 Compartment Sink w/dual drainboards, Stainless steel construction. 10 7/16" (H) S/S backsplash, with integrated S/S drainboards. S/S sink bowls, S/S tubing with leg sockets and bullet feet, with S/S cross bracing

Dimensions:	Inches	MM
Length:	102"	2590.8
Depth:	30"	762.0
Height:	45 1/4"	1149.35

- Materials:**
- Backsplash: #16 GA S/S with (4) 1" dia. mounting holes.
 - Dual Drainboards: #16 GA S/S.
 - Sink Bowls: #16 GA S/S (2) 18" x 24" x 11", (1) 18" x 24" x 11" with overflow drain hole.
 - Strainers: (3) twist lever drains for 3 1/2" dia. sink opening.
 - Legs: 1 5/8" RND S/S tubing, with leg sockets and bullet feet.
 - Cross Bracing: 1 1/4" RND S/S tubing.

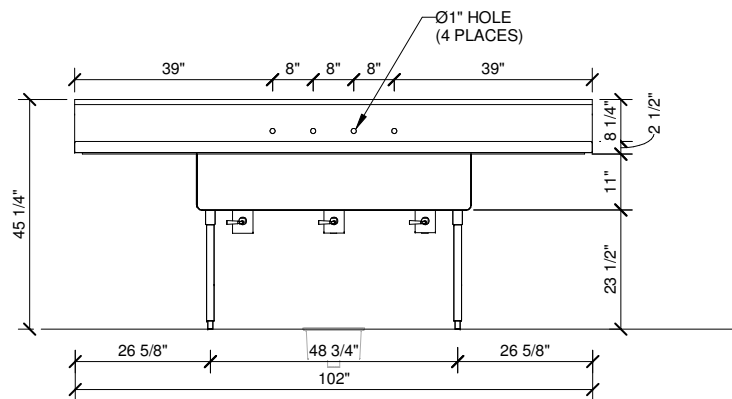

2 Front
1/2" = 1'-0"

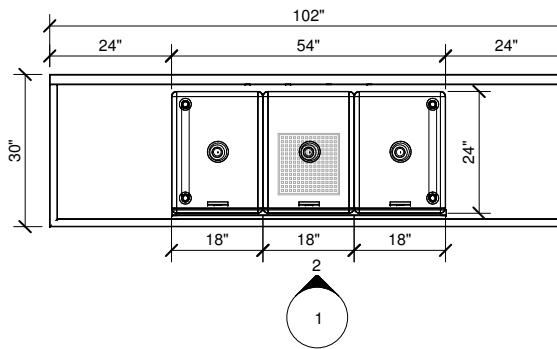

1 Plan
1/2" = 1'-0"

REV.	DATE	DESCRIPTION



Franke Foodservice Solutions, Inc.
800 Aviation Parkway
Smyrna, TN 37167
Tel. +877.379.3769
www.frankeamericas.com

Make it Wonderful



© 2016 Franke Foodservice Solutions, Inc.
These drawings and specifications are the property of Franke Technology and Trademark Ltd. and shall not be reproduced, copied or transferred to any third party without the prior written permission of Franke Technology and Trademark Ltd., Hergiswil, Switzerland

Exclusion of Liability: FRANKE takes no responsibility for the accuracy of the floor plans and construction drawings. All dimensions and connections specified by FRANKE must be checked by the client prior to installation. Specifications for power consumption and connections are limited to equipment supplied by FRANKE. All third party accessories shown lie within the responsibility of the client. FRANKE reserves the right to change equipment without notice.

Franke Project Manager:

Created By: _____ Date Issued: _____

Account: _____

Client: _____

Title: _____

Drawing Number: _____ Revision: _____

Franke Part Number:
18003580

Client Item #: _____

Page:
1